
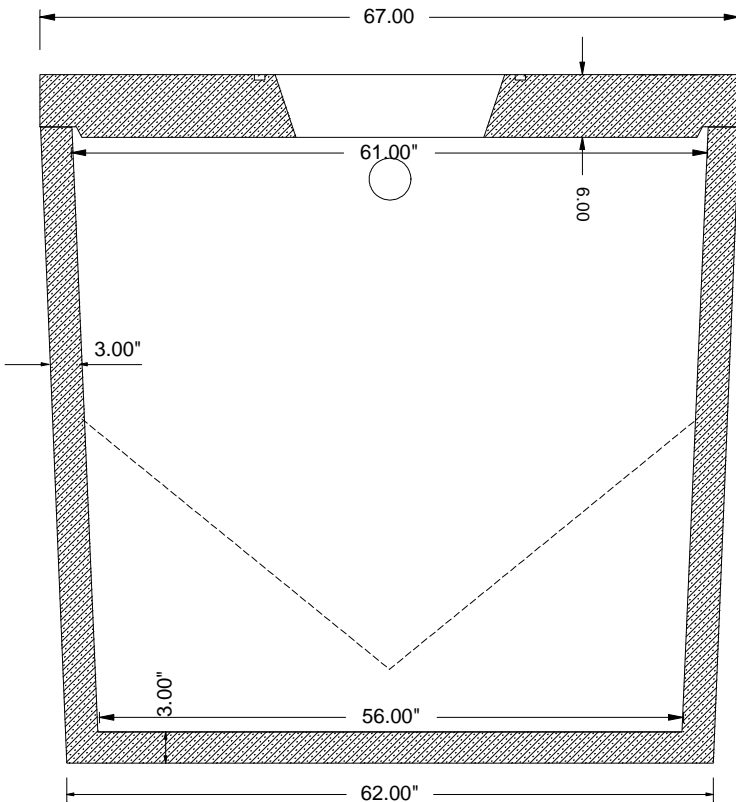


M-1 Tanks Inc.
 (509)766-2914
 1250 gallon 1 compartment tank
 HS20-44 traffic bearing

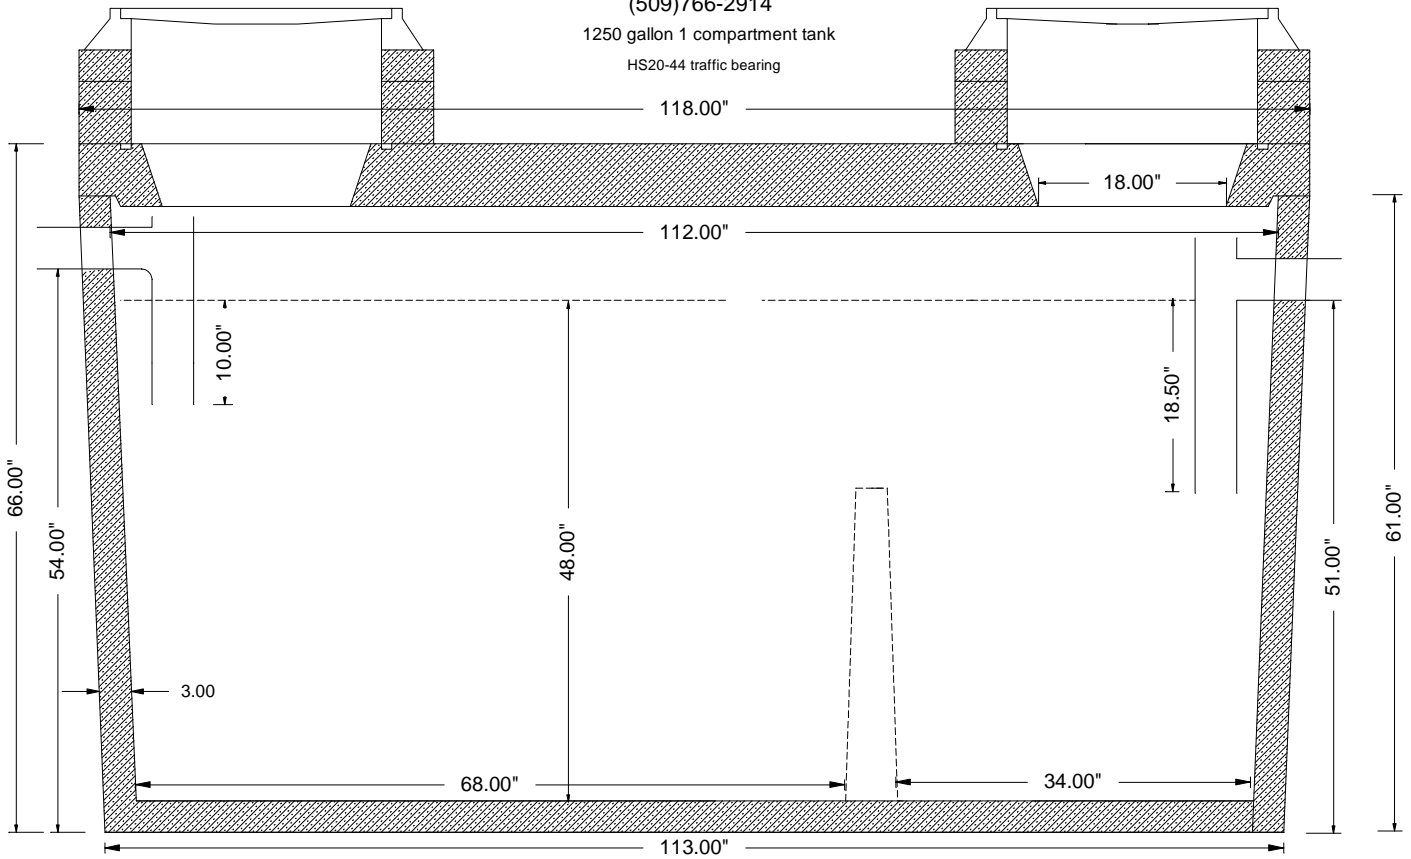

Tank joint sealed with CS 101 butyl rubber sealant

Tank is constructed of reinforced concrete with a minimum compressive strength of 5000 psi

Tank is designed to support 3' of burial depth plus AASHTO HS20-44 loading

Traffic rated CI frame and covers are placed on traffic rated concrete grade rings

Rubber pipe seals with stainless steel clamps are designed to meet or exceed ASTM C-1644